


Victorian

COLLECTION

SILVERDALE
GREAT BRITAIN

Victorian Bidet Monobloc

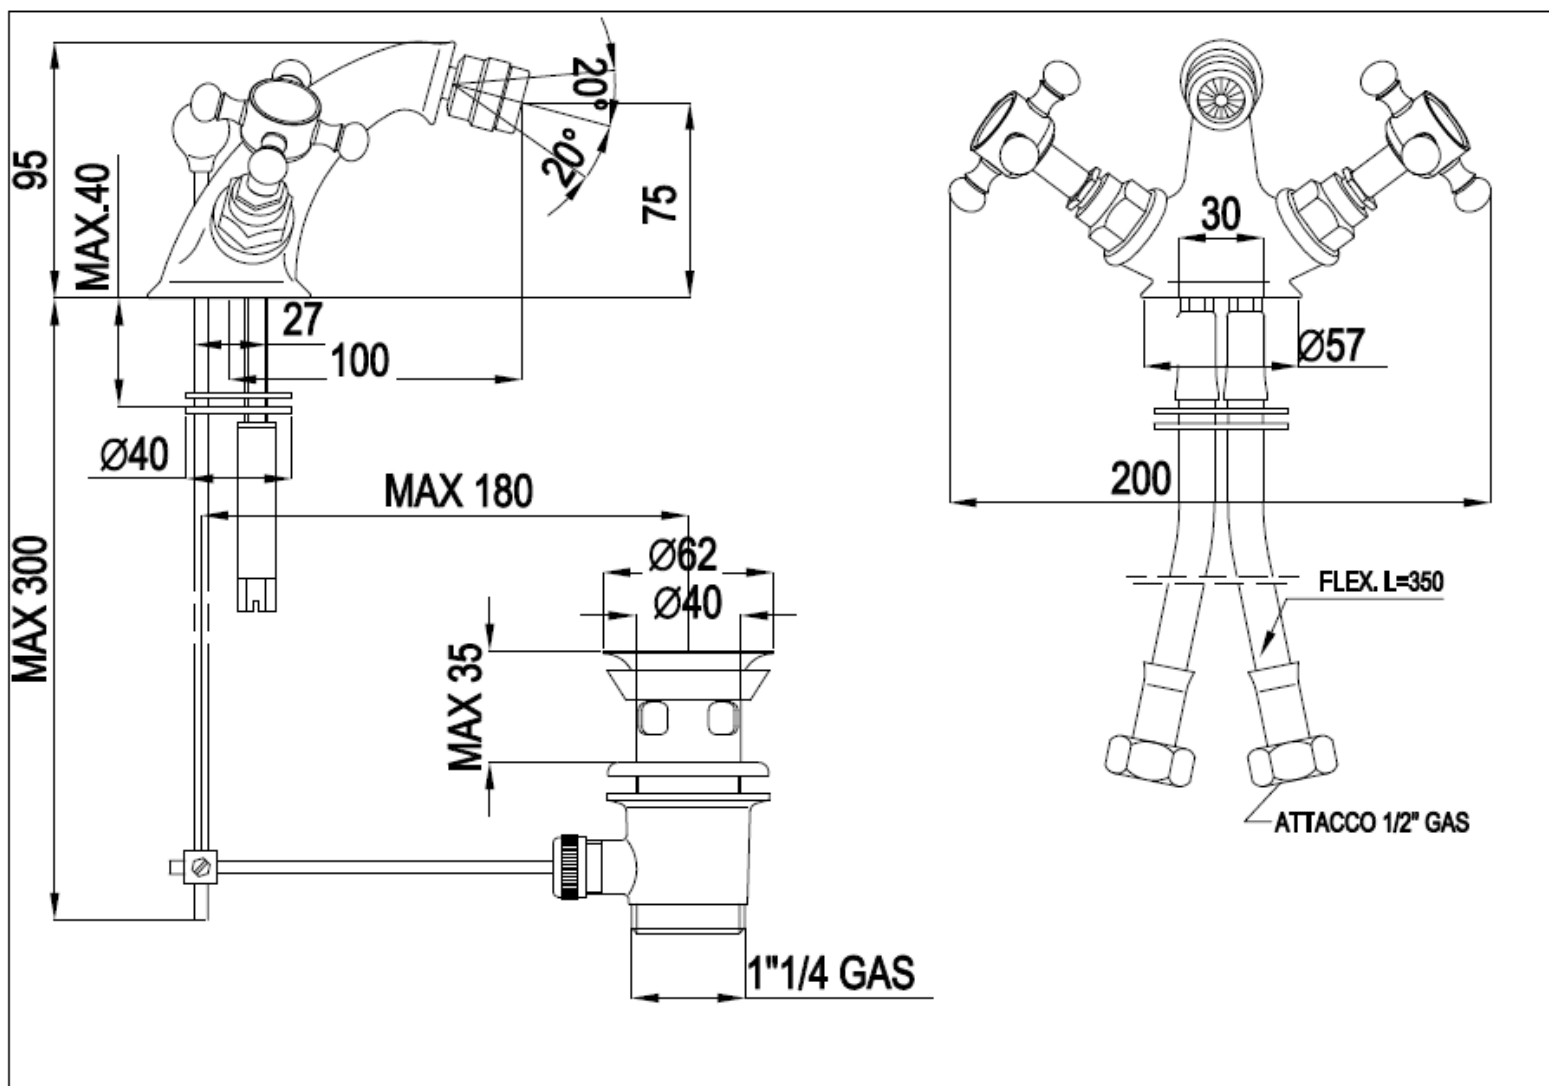

Silverdale Ltd
Silverdale Road,
Newcastle Under Lyme,
Staffordshire,
ST5 6EH.

Telephone: 01782 717 175 Facsimile: 01782 717 166

Email: sales@silverdalebathrooms.co.uk

www.silverdalebathrooms.co.uk